


**LEGEND**

- ⊗ FIRE HYDRANT
- ⊠ WATER VALVE
- ==== CURB & GUTTER
- UTILITY POLE
- OH --- OH EXISTING OVERHEAD LINES
- - - - - APPROXIMATE BOUNDARY LINE
- / - / - / - TREE PROTECTION FENCE
- ===== EXISTING STORM DRAIN
- ===== EXISTING WALL
- EXISTING WATER MAIN
- EXISTING GAS MAIN
- EXISTING MAJOR CONTOUR
- EXISTING MINOR CONTOUR

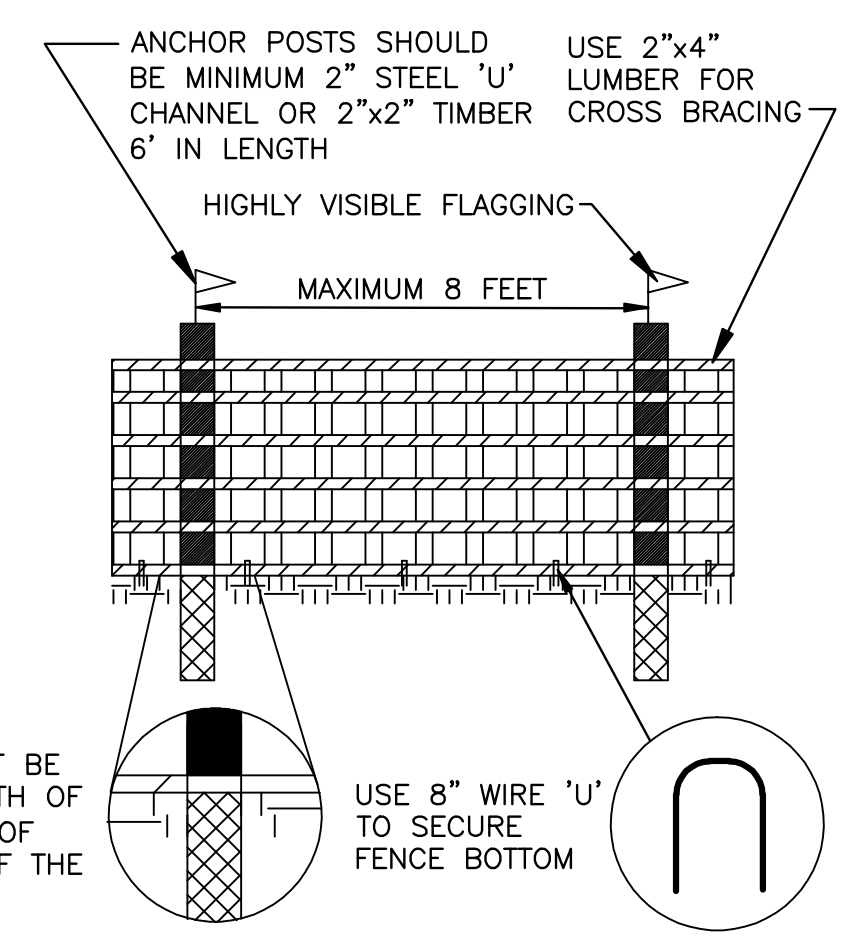


- NOTES:**
1. FOREST RETENTION DEVICE ONLY
  2. RETENTION AREA WILL BE SET AS PART OF THE REVIEW PROCESS.
  3. BOUNDARIES OF RETENTION AREA SHOULD BE STAKED AND FLAGGED PRIOR TO INSTALLING DEVICE.
  4. ROOT DAMAGE SHOULD BE AVOIDED.
  5. PROTECTIVE SIGNAGE MAY ALSO BE USED.
  6. DEVICE SHOULD BE MAINTAINED THROUGHOUT CONSTRUCTION.

SOURCE: PRINCE GEORGE'S COUNTY, MARYLAND: WOODLAND CONSERVATION MANUAL

**TREE PROTECTION FENCE**

N.T.S.

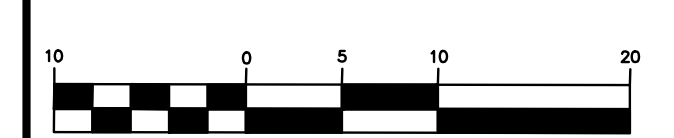

PLAN  
SCALE: 1" = 10'

PROJECT: TAKOMA PARK LINDEN AVE WATER QUALITY RETROFIT & RETAINING WALL REMEDIATION

TITLE: EXISTING CONDITIONS, TREE PROTECTION AND DEMOLITION PLAN

**T.E. SCOTT+ASSOCIATES**  
LANDSCAPE | STORMWATER | ENVIRONMENT  
128 Cockeysville Road, Ste 200 p: 410.458.2651  
Hunt Valley, MD 21030 f: 443.269.0216  
tes@mndswm.com www.mndswm.com

PROFESSIONAL CERTIFICATION. I HEREBY CERTIFY THAT THESE DOCUMENTS WERE PREPARED OR APPROVED BY ME AND THAT I AM DAILY LICENSED PROFESSIONAL ENGINEER UNDER THE LAWS OF THE STATE OF MARYLAND. LICENSE No. 32802, EXPIRATION DATE: 1-16-2010.

Designed By: TES/WRK	Scale: AS SHOWN	Proj. No. 0901
Drawn By: TAM	Date: 6/29/09	
Checked By: TES	Approved	SHEET 2 OF 11