




6 SKYLIGHT DETAIL
3/4" = 1'-0"

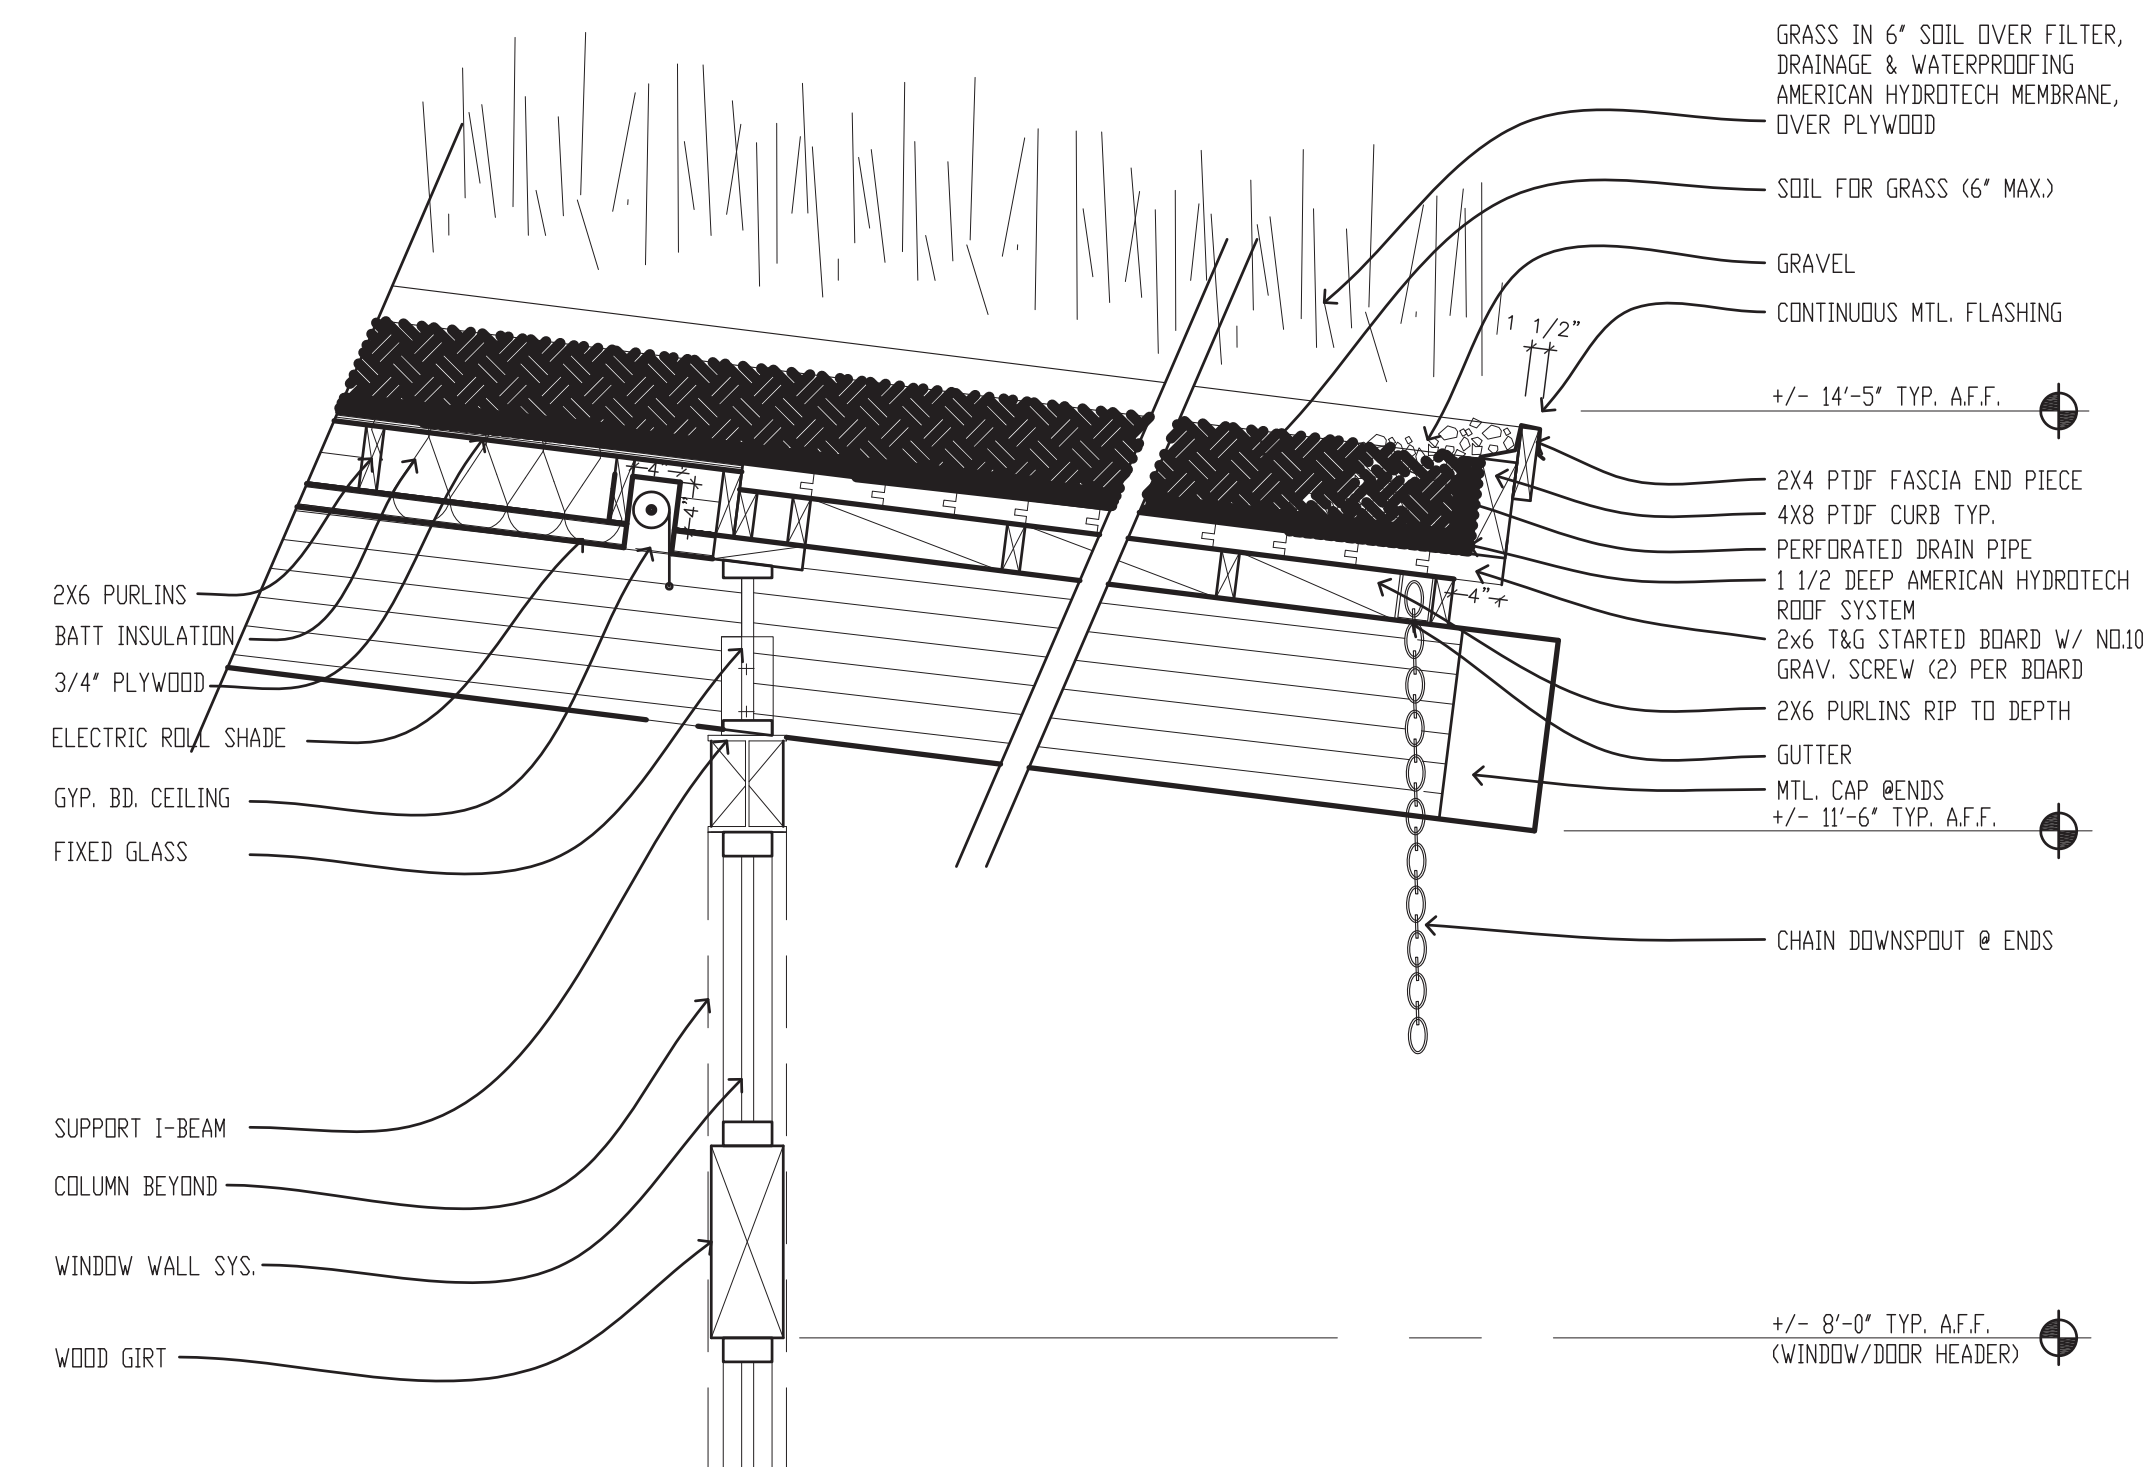


7 EAVE DETAIL
3/4" = 1'-0"

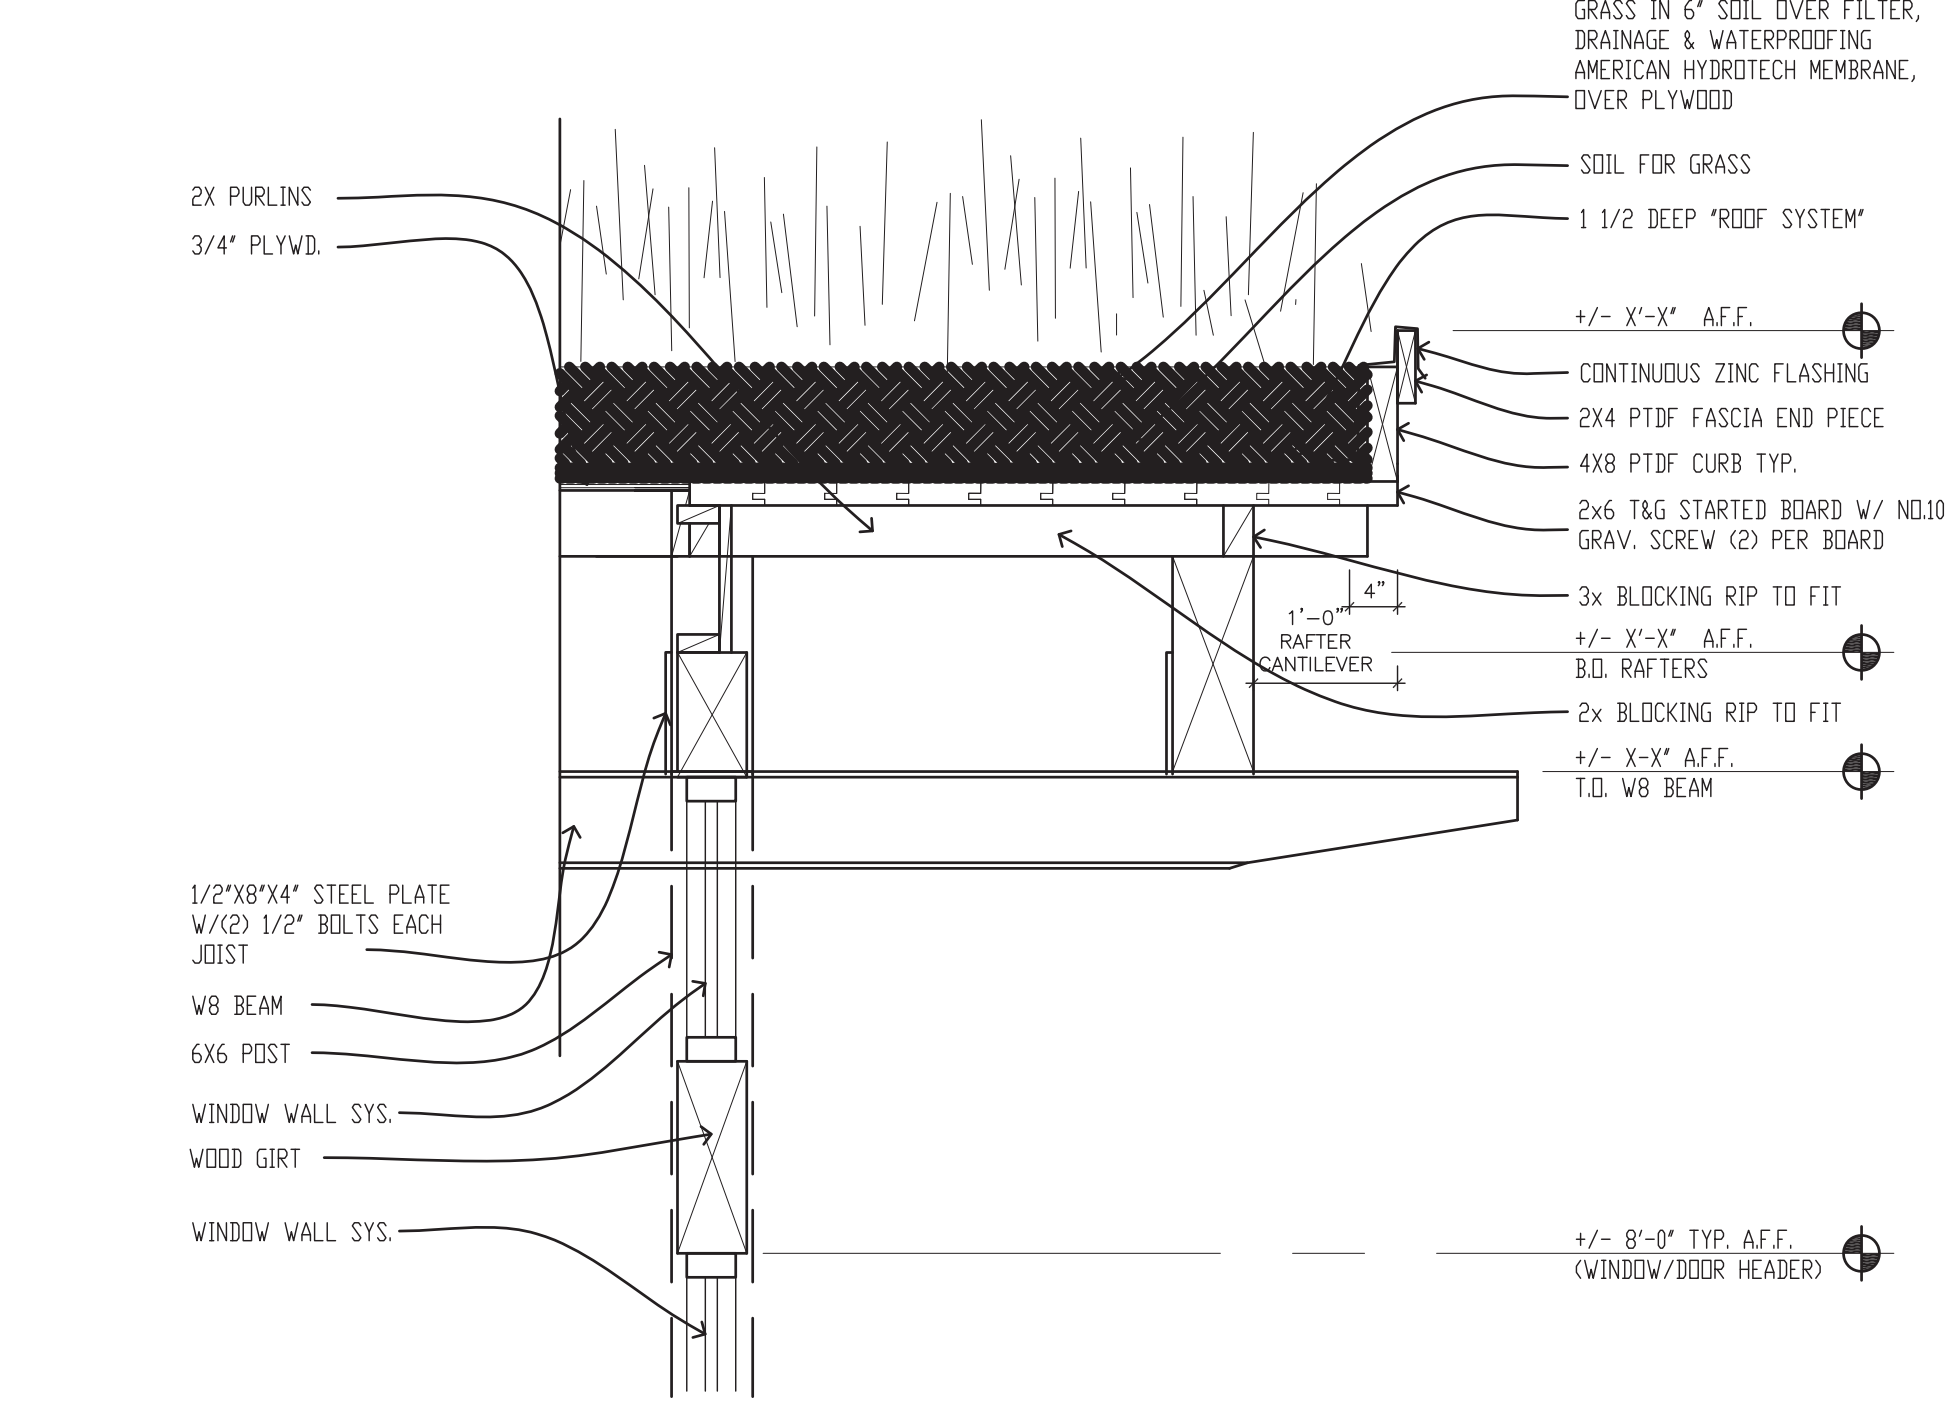


8 RAKE DETAIL
3/4" = 1'-0"

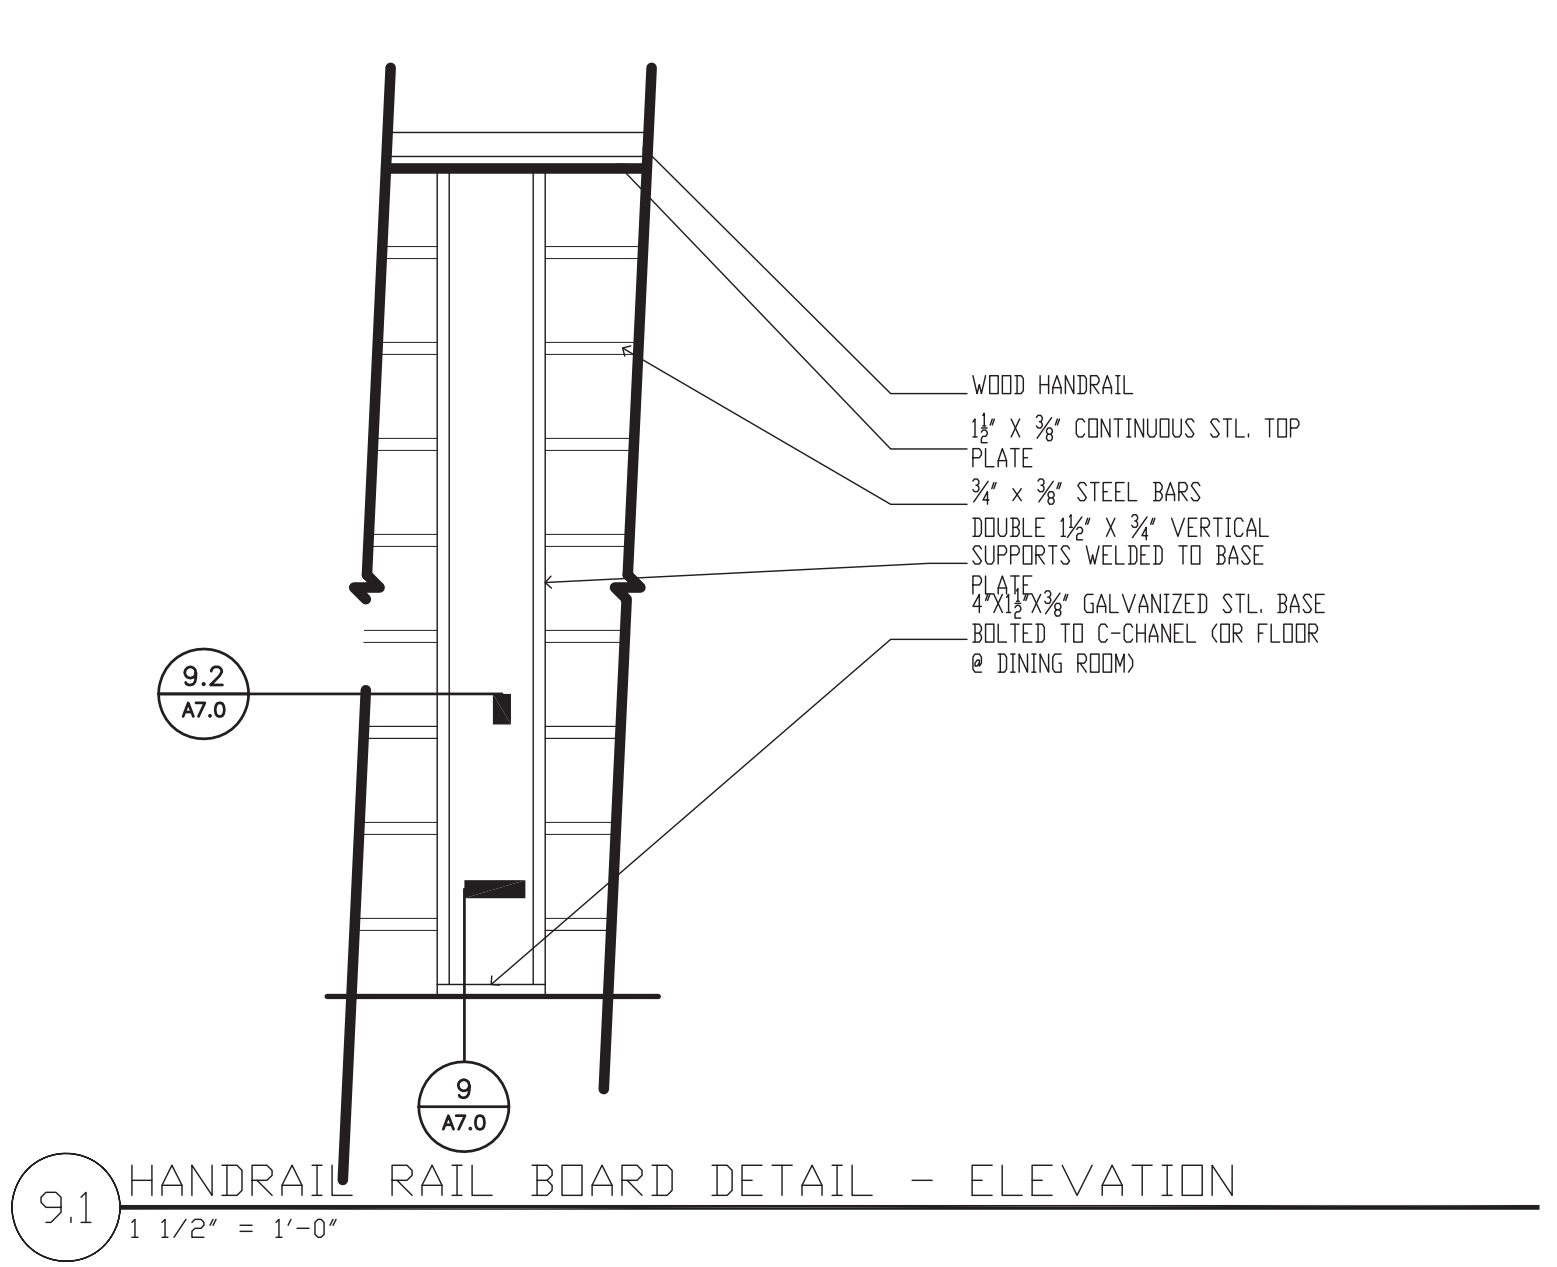


9.1 HANDRAIL RAIL BOARD DETAIL - ELEVATION
1 1/2" = 1'-0"

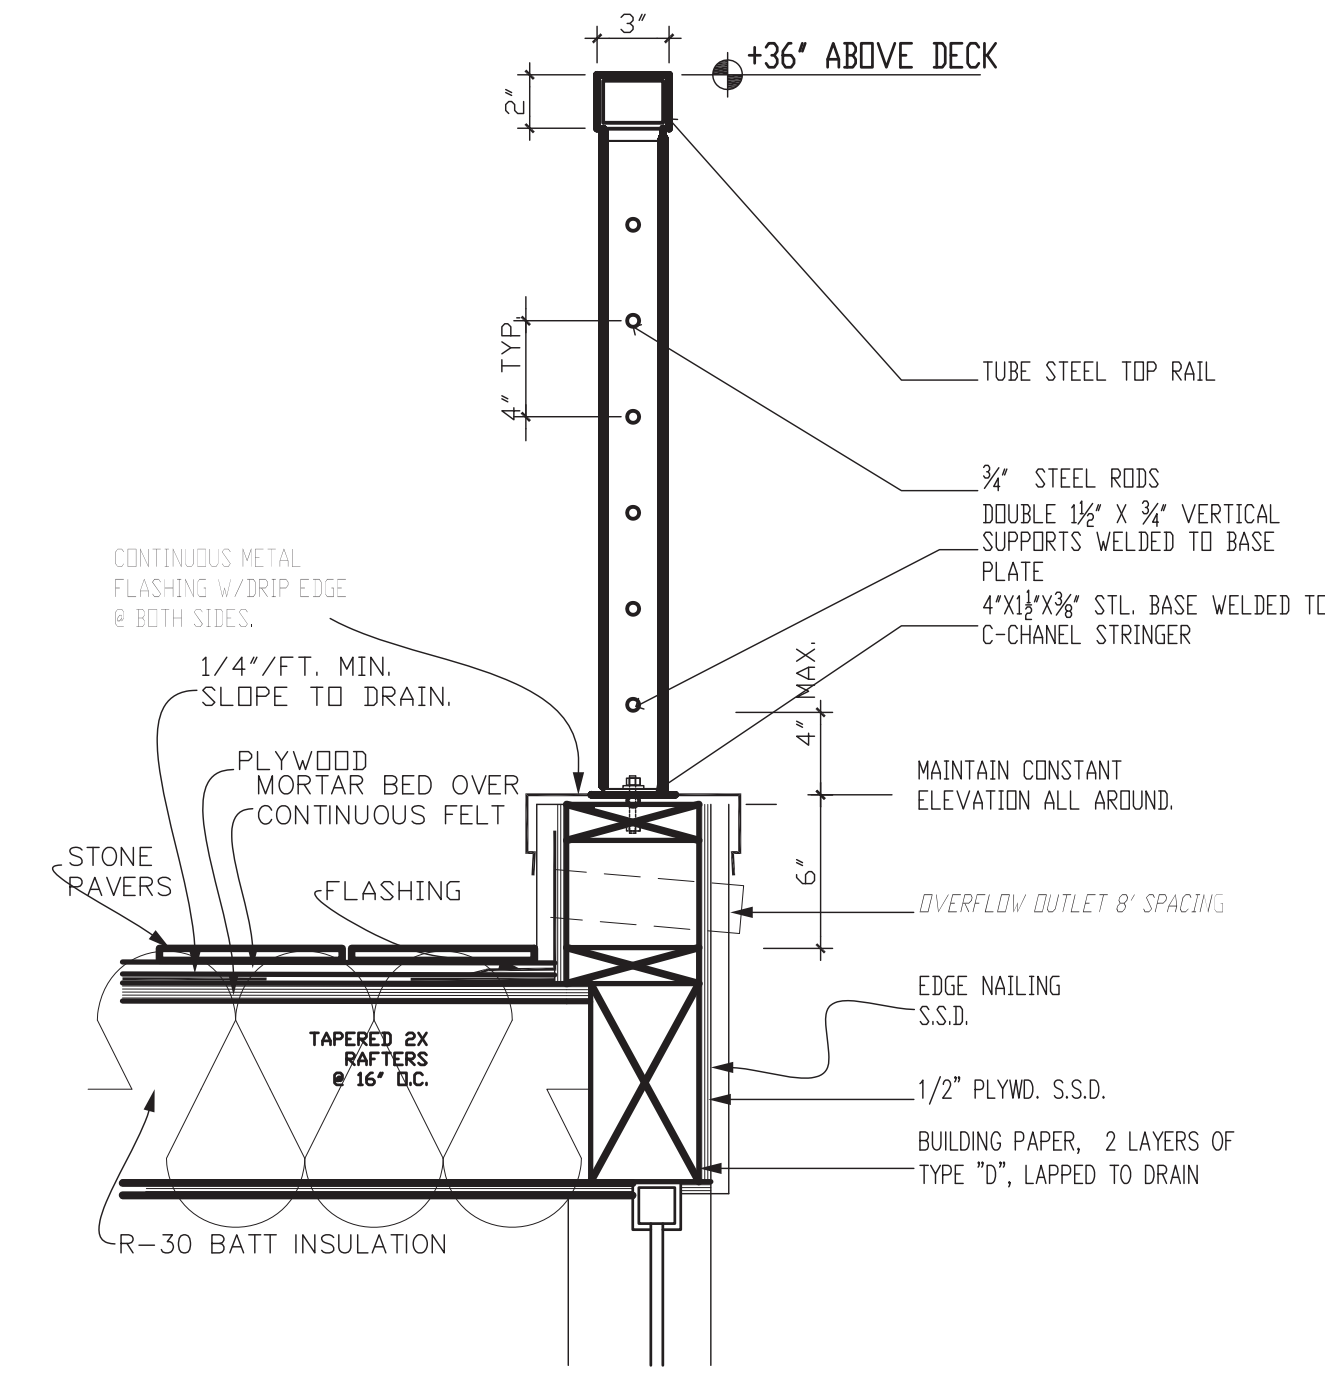


9 DECK CURB AND HANDRAIL
1 1/2" = 1'-0"

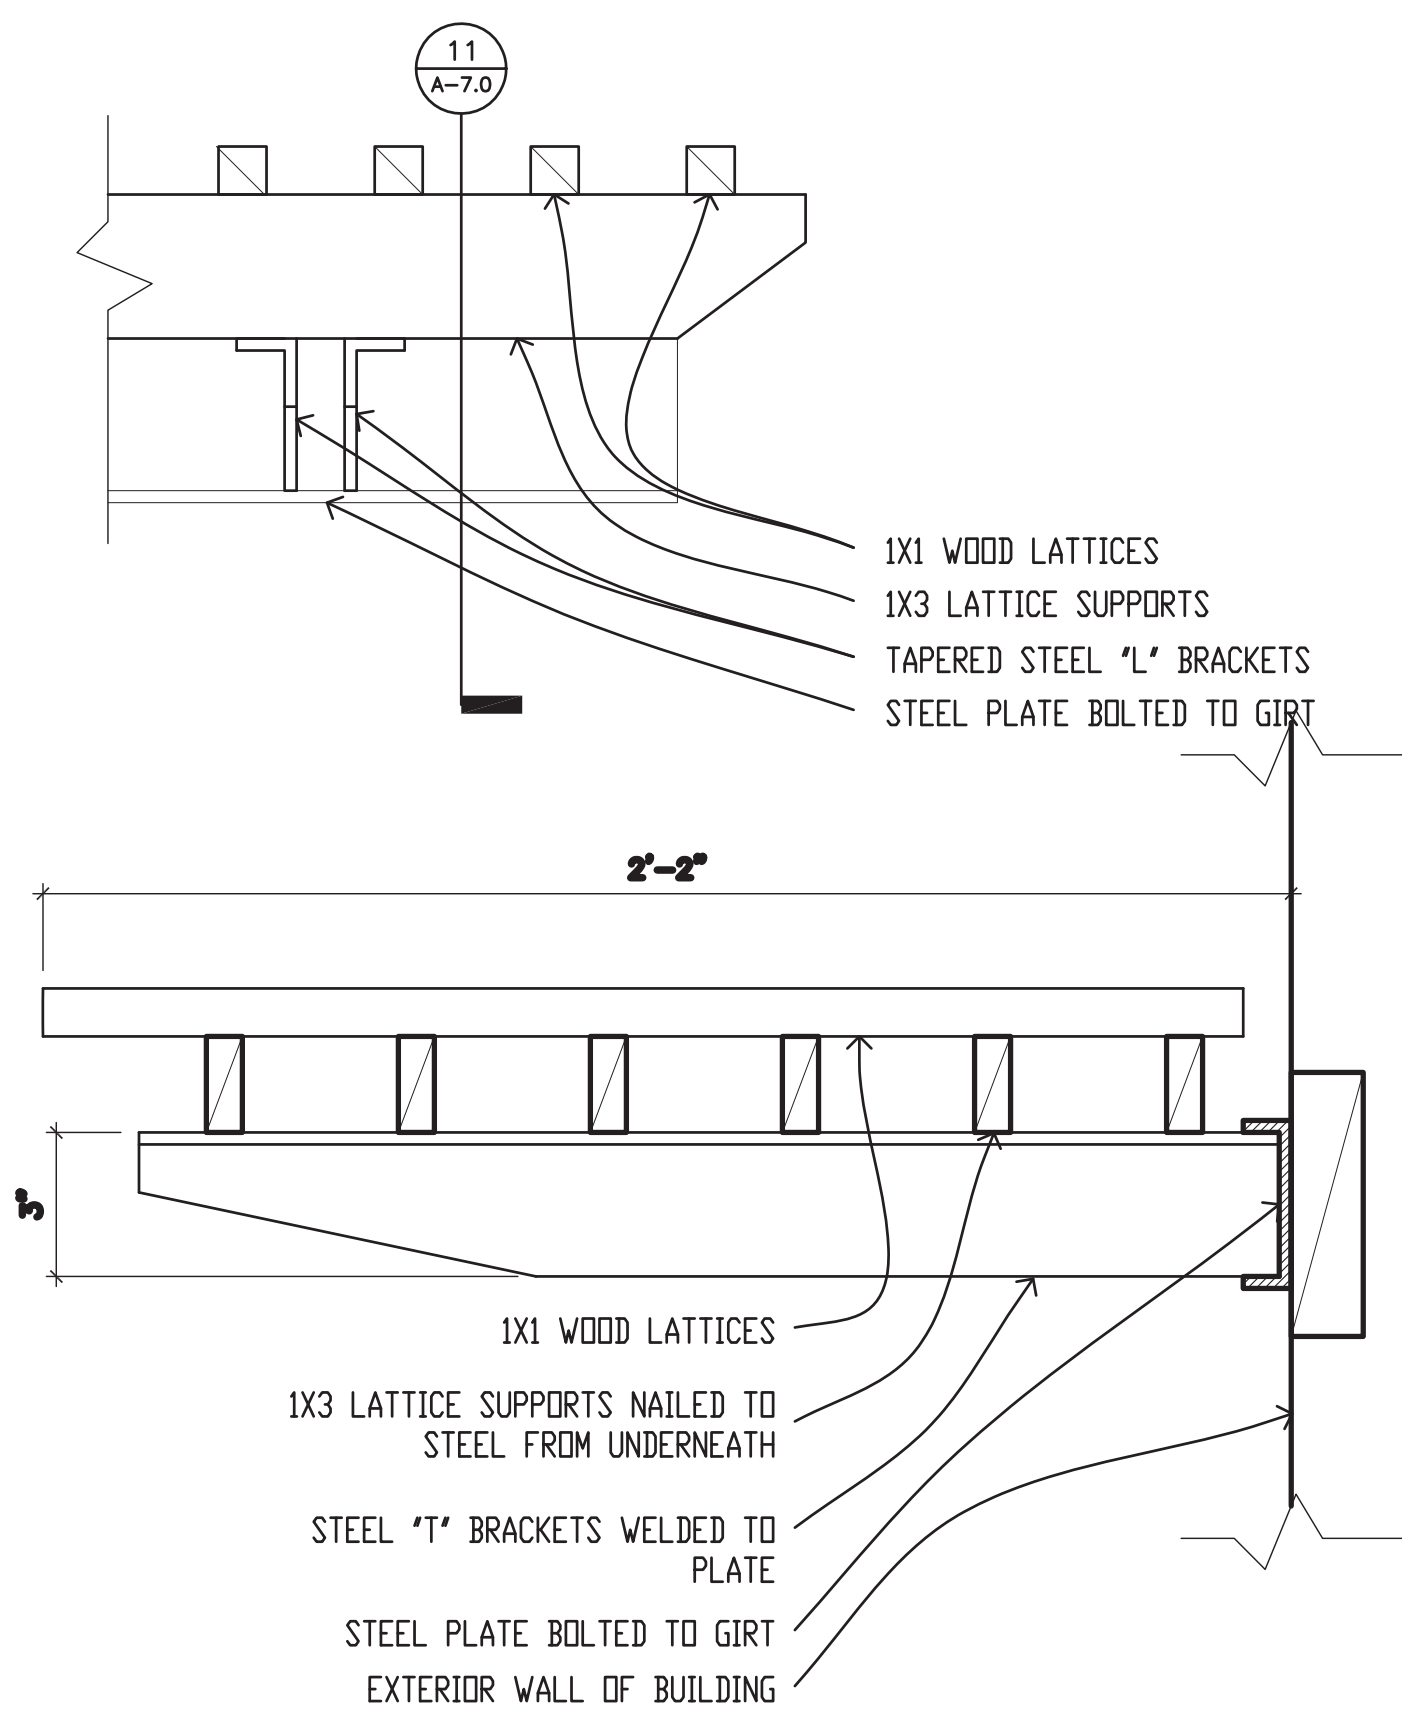


11 SUN SHADE DETAILS
3" = 1'-0"

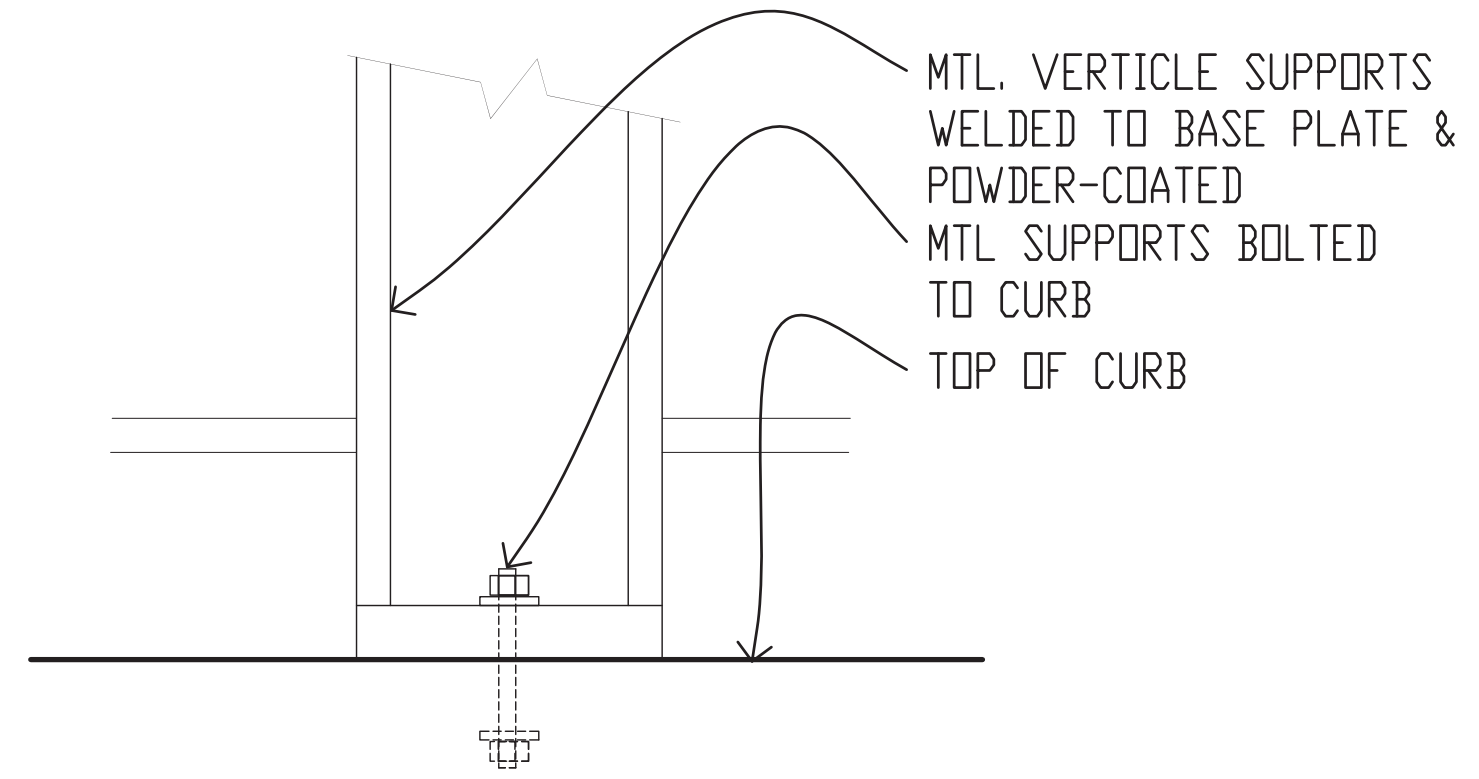


9.3 BASE DETAIL @ DINING FLOOR
3" = 1'-0"

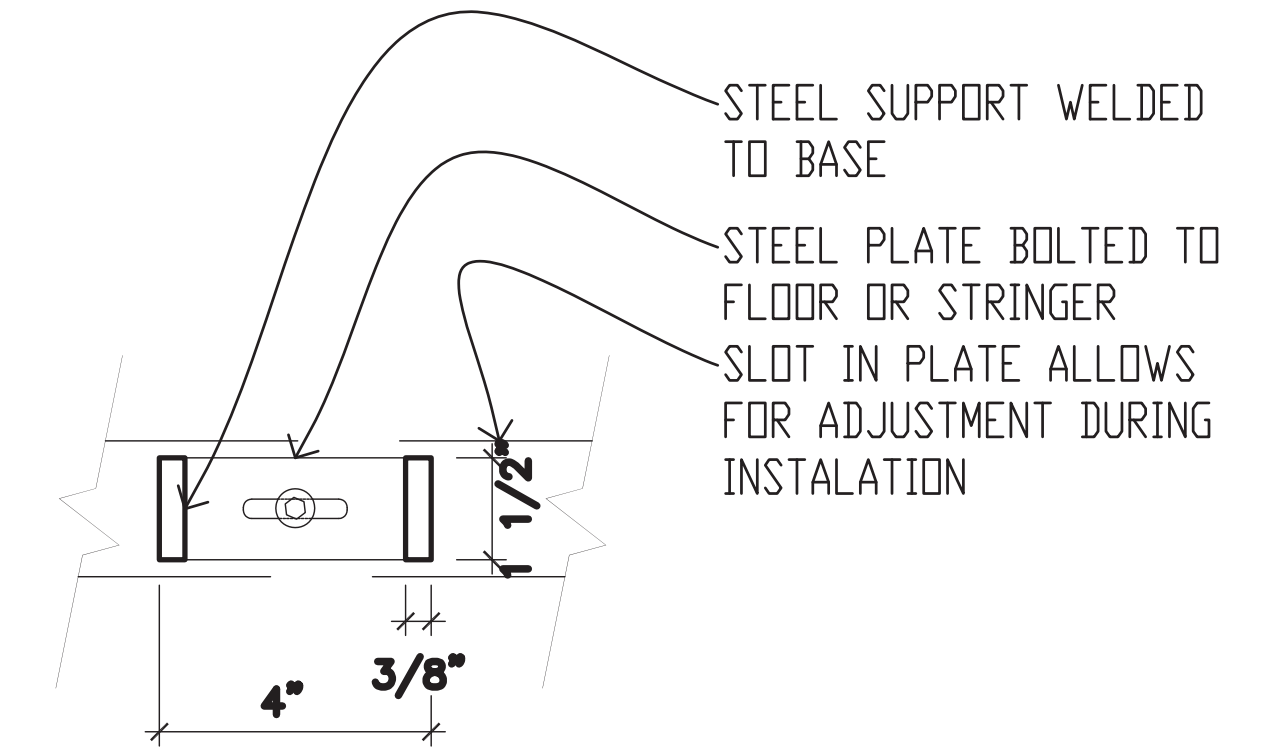


9.2 RAIL SUPPORT, TYP
3" = 1'-0"

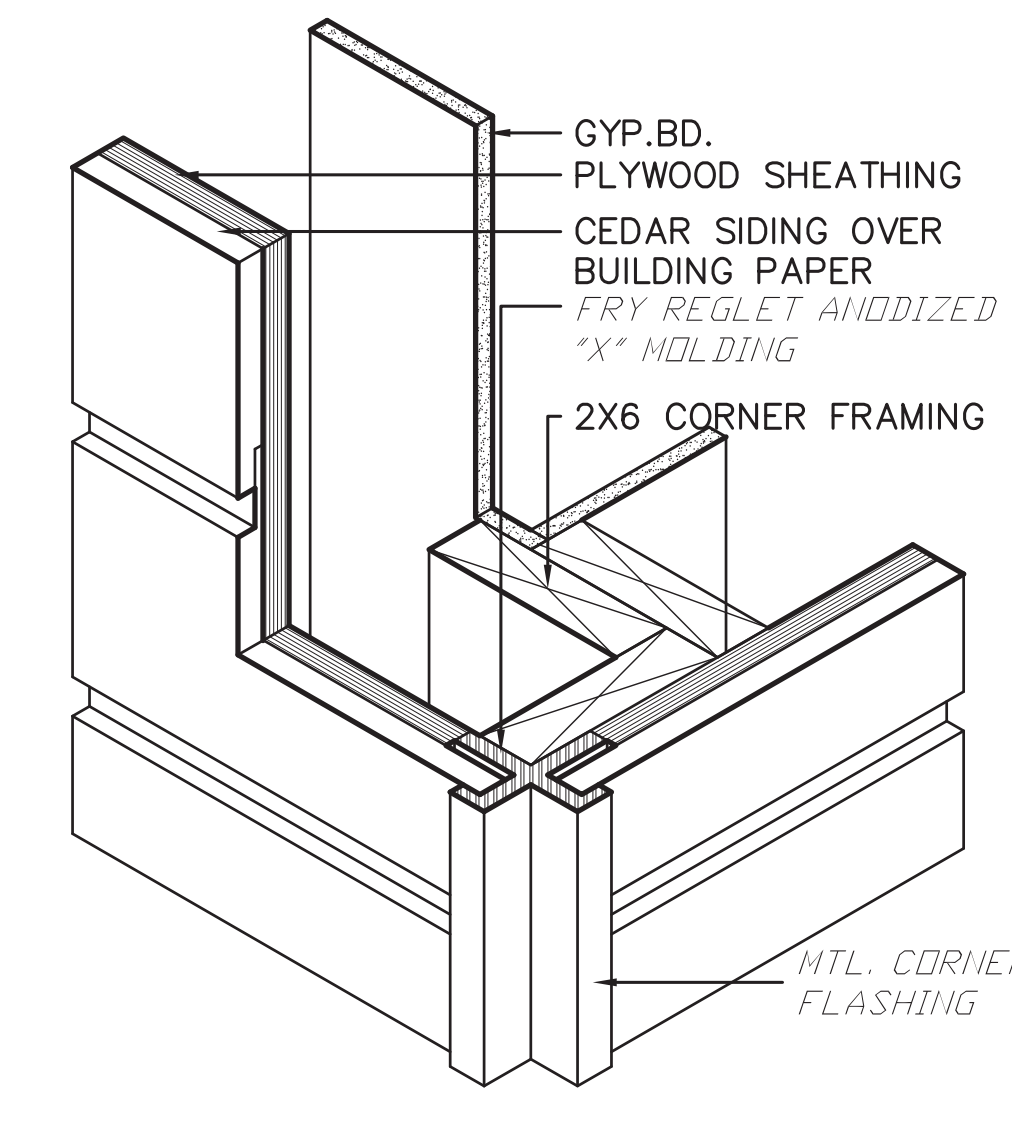


4 WOOD SIDING CORNER DETAIL
3" = 1'-0"

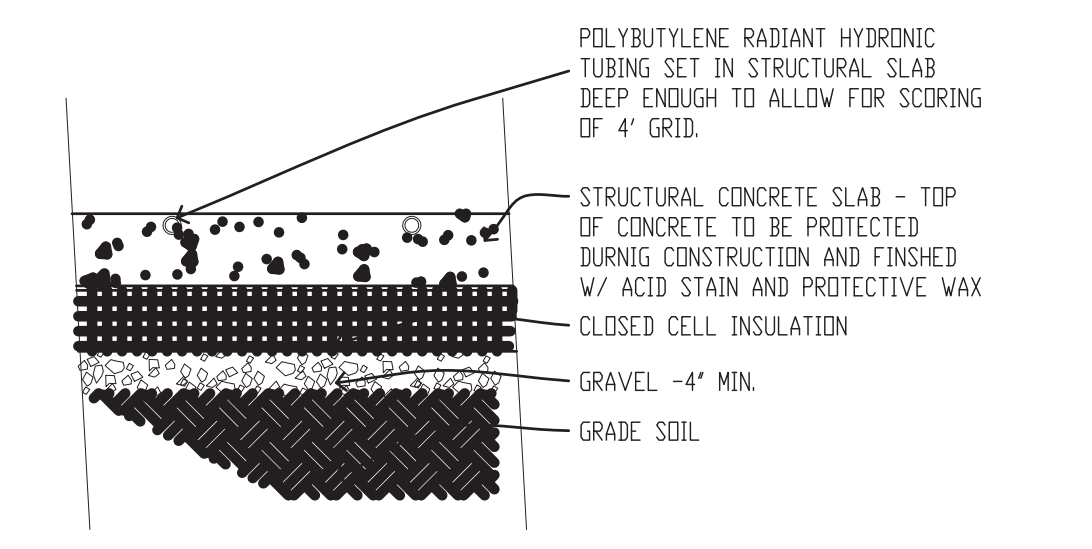

3 RADIANT HEAT SLAB
3/4" = 1'-0"

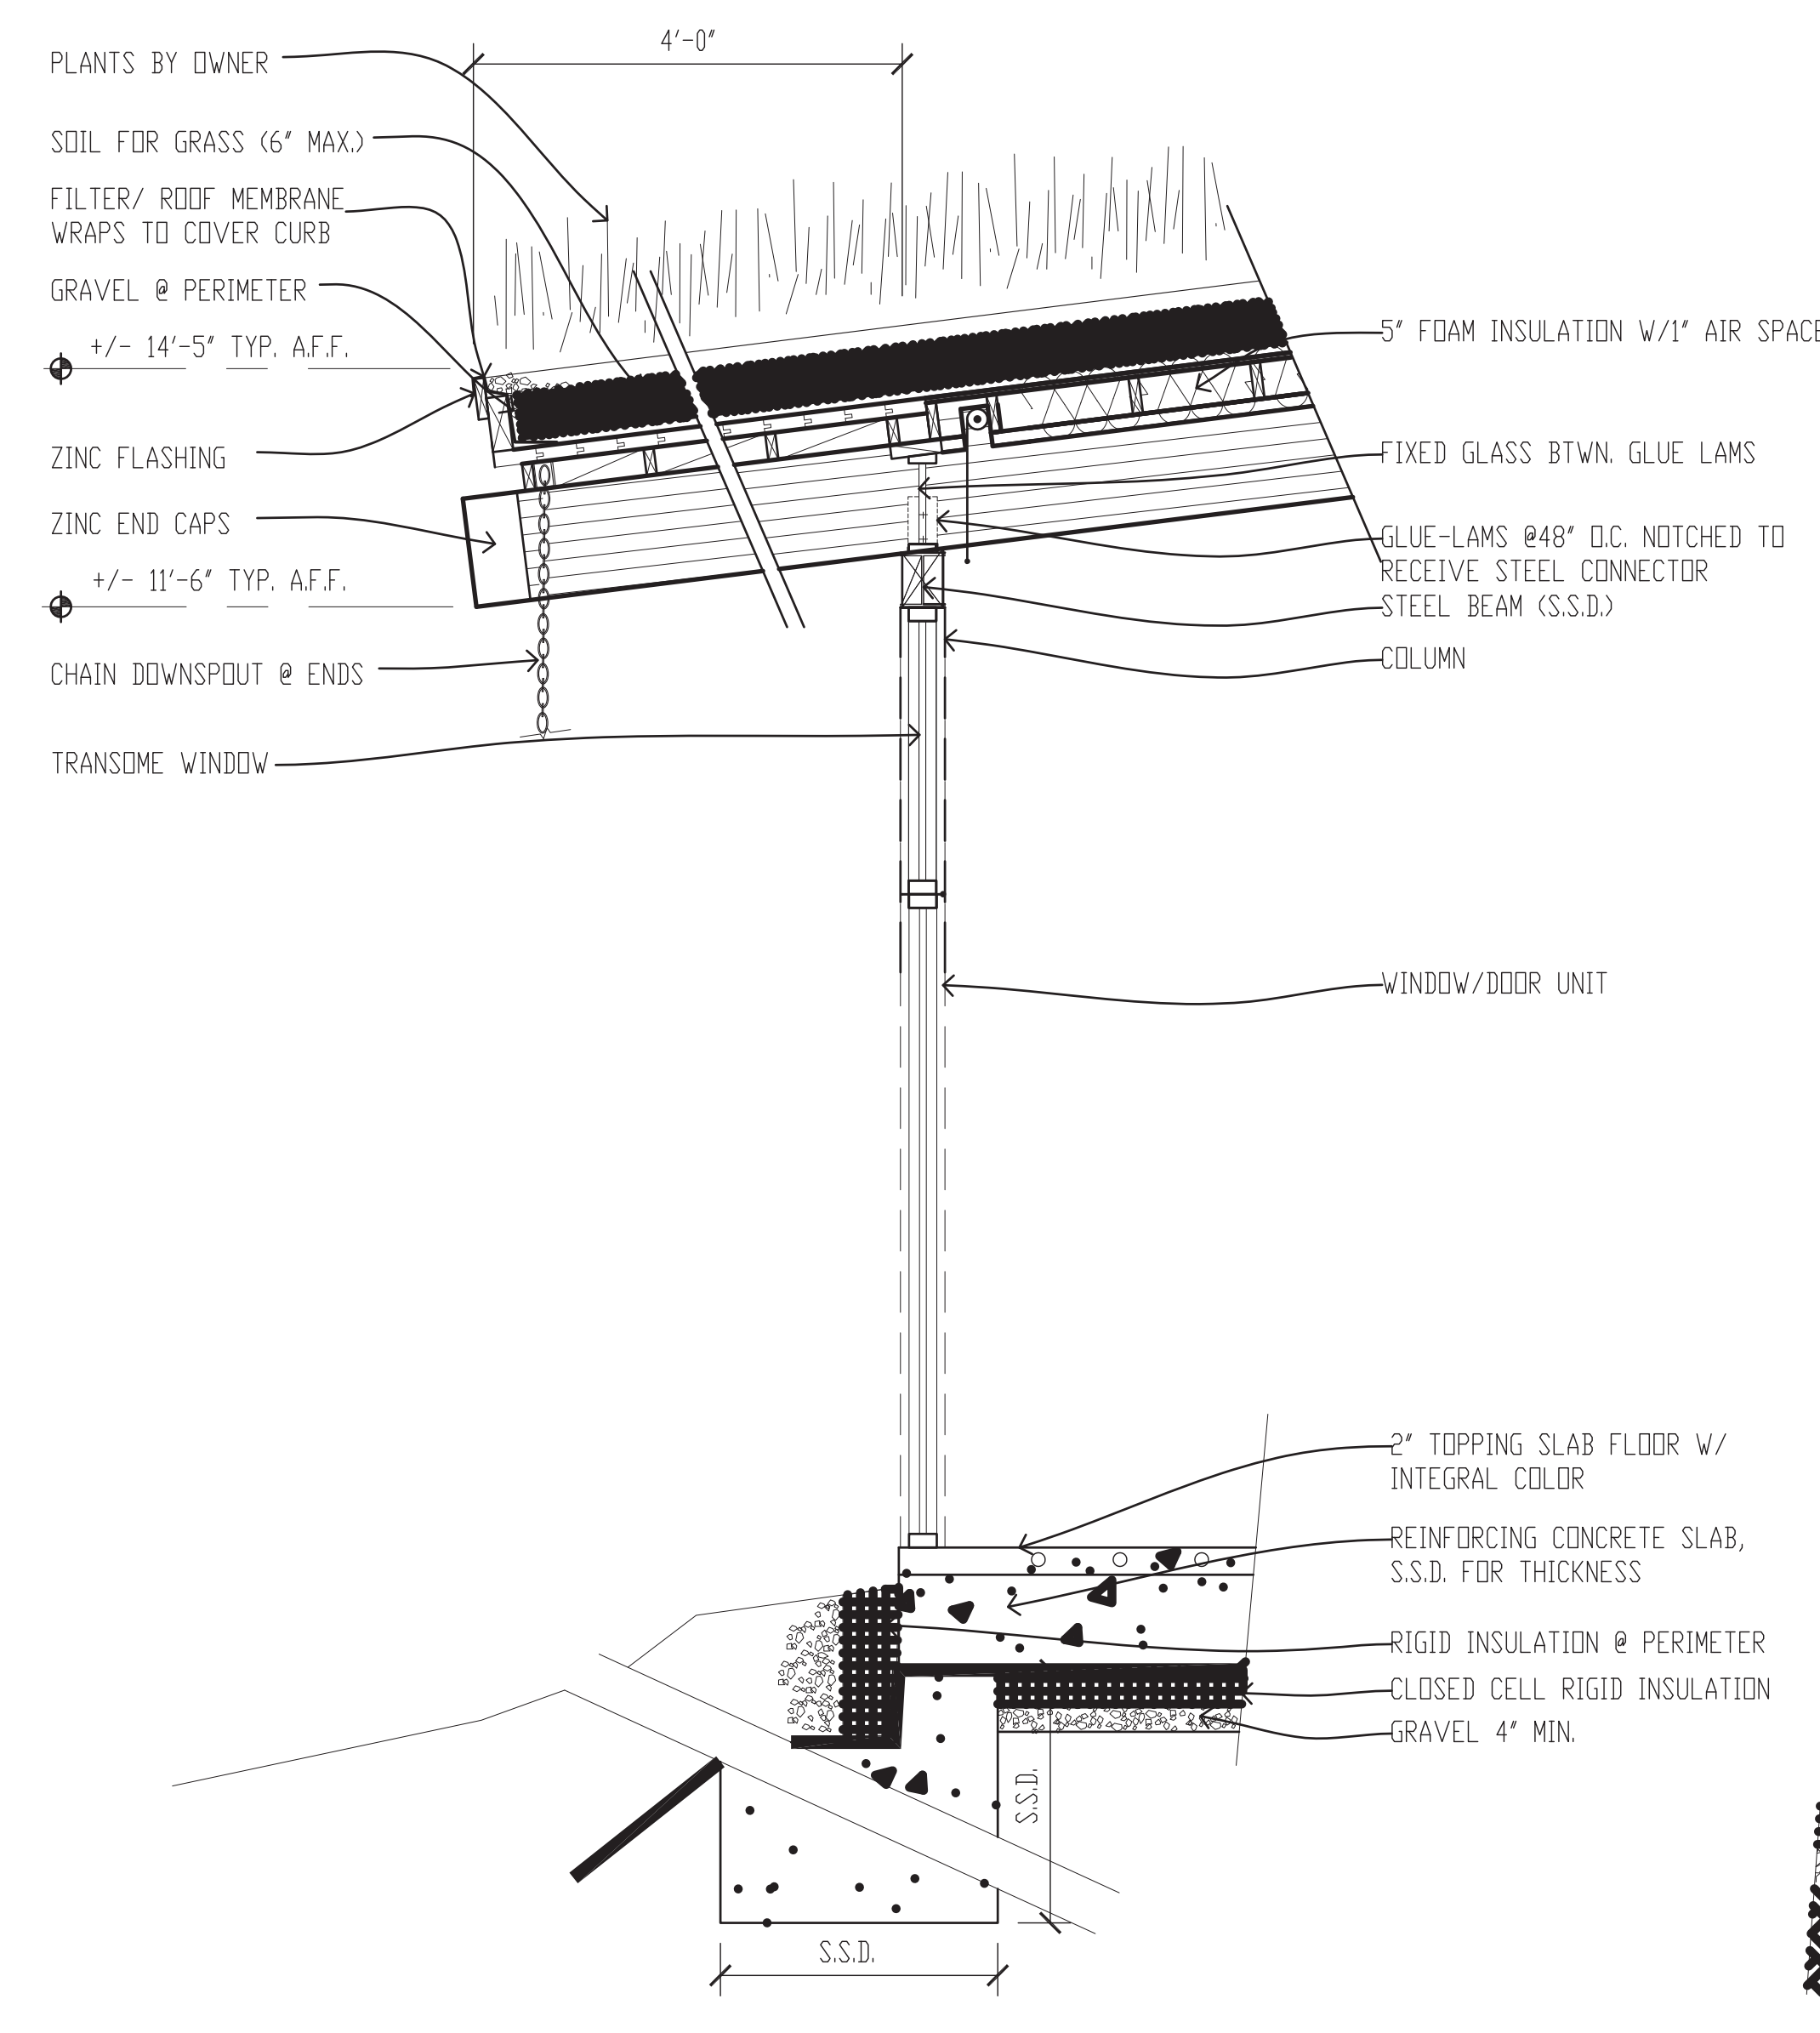

2 WINDOW WALL SECTION @ LIVING ROOM
1 1/2" = 1'-0"

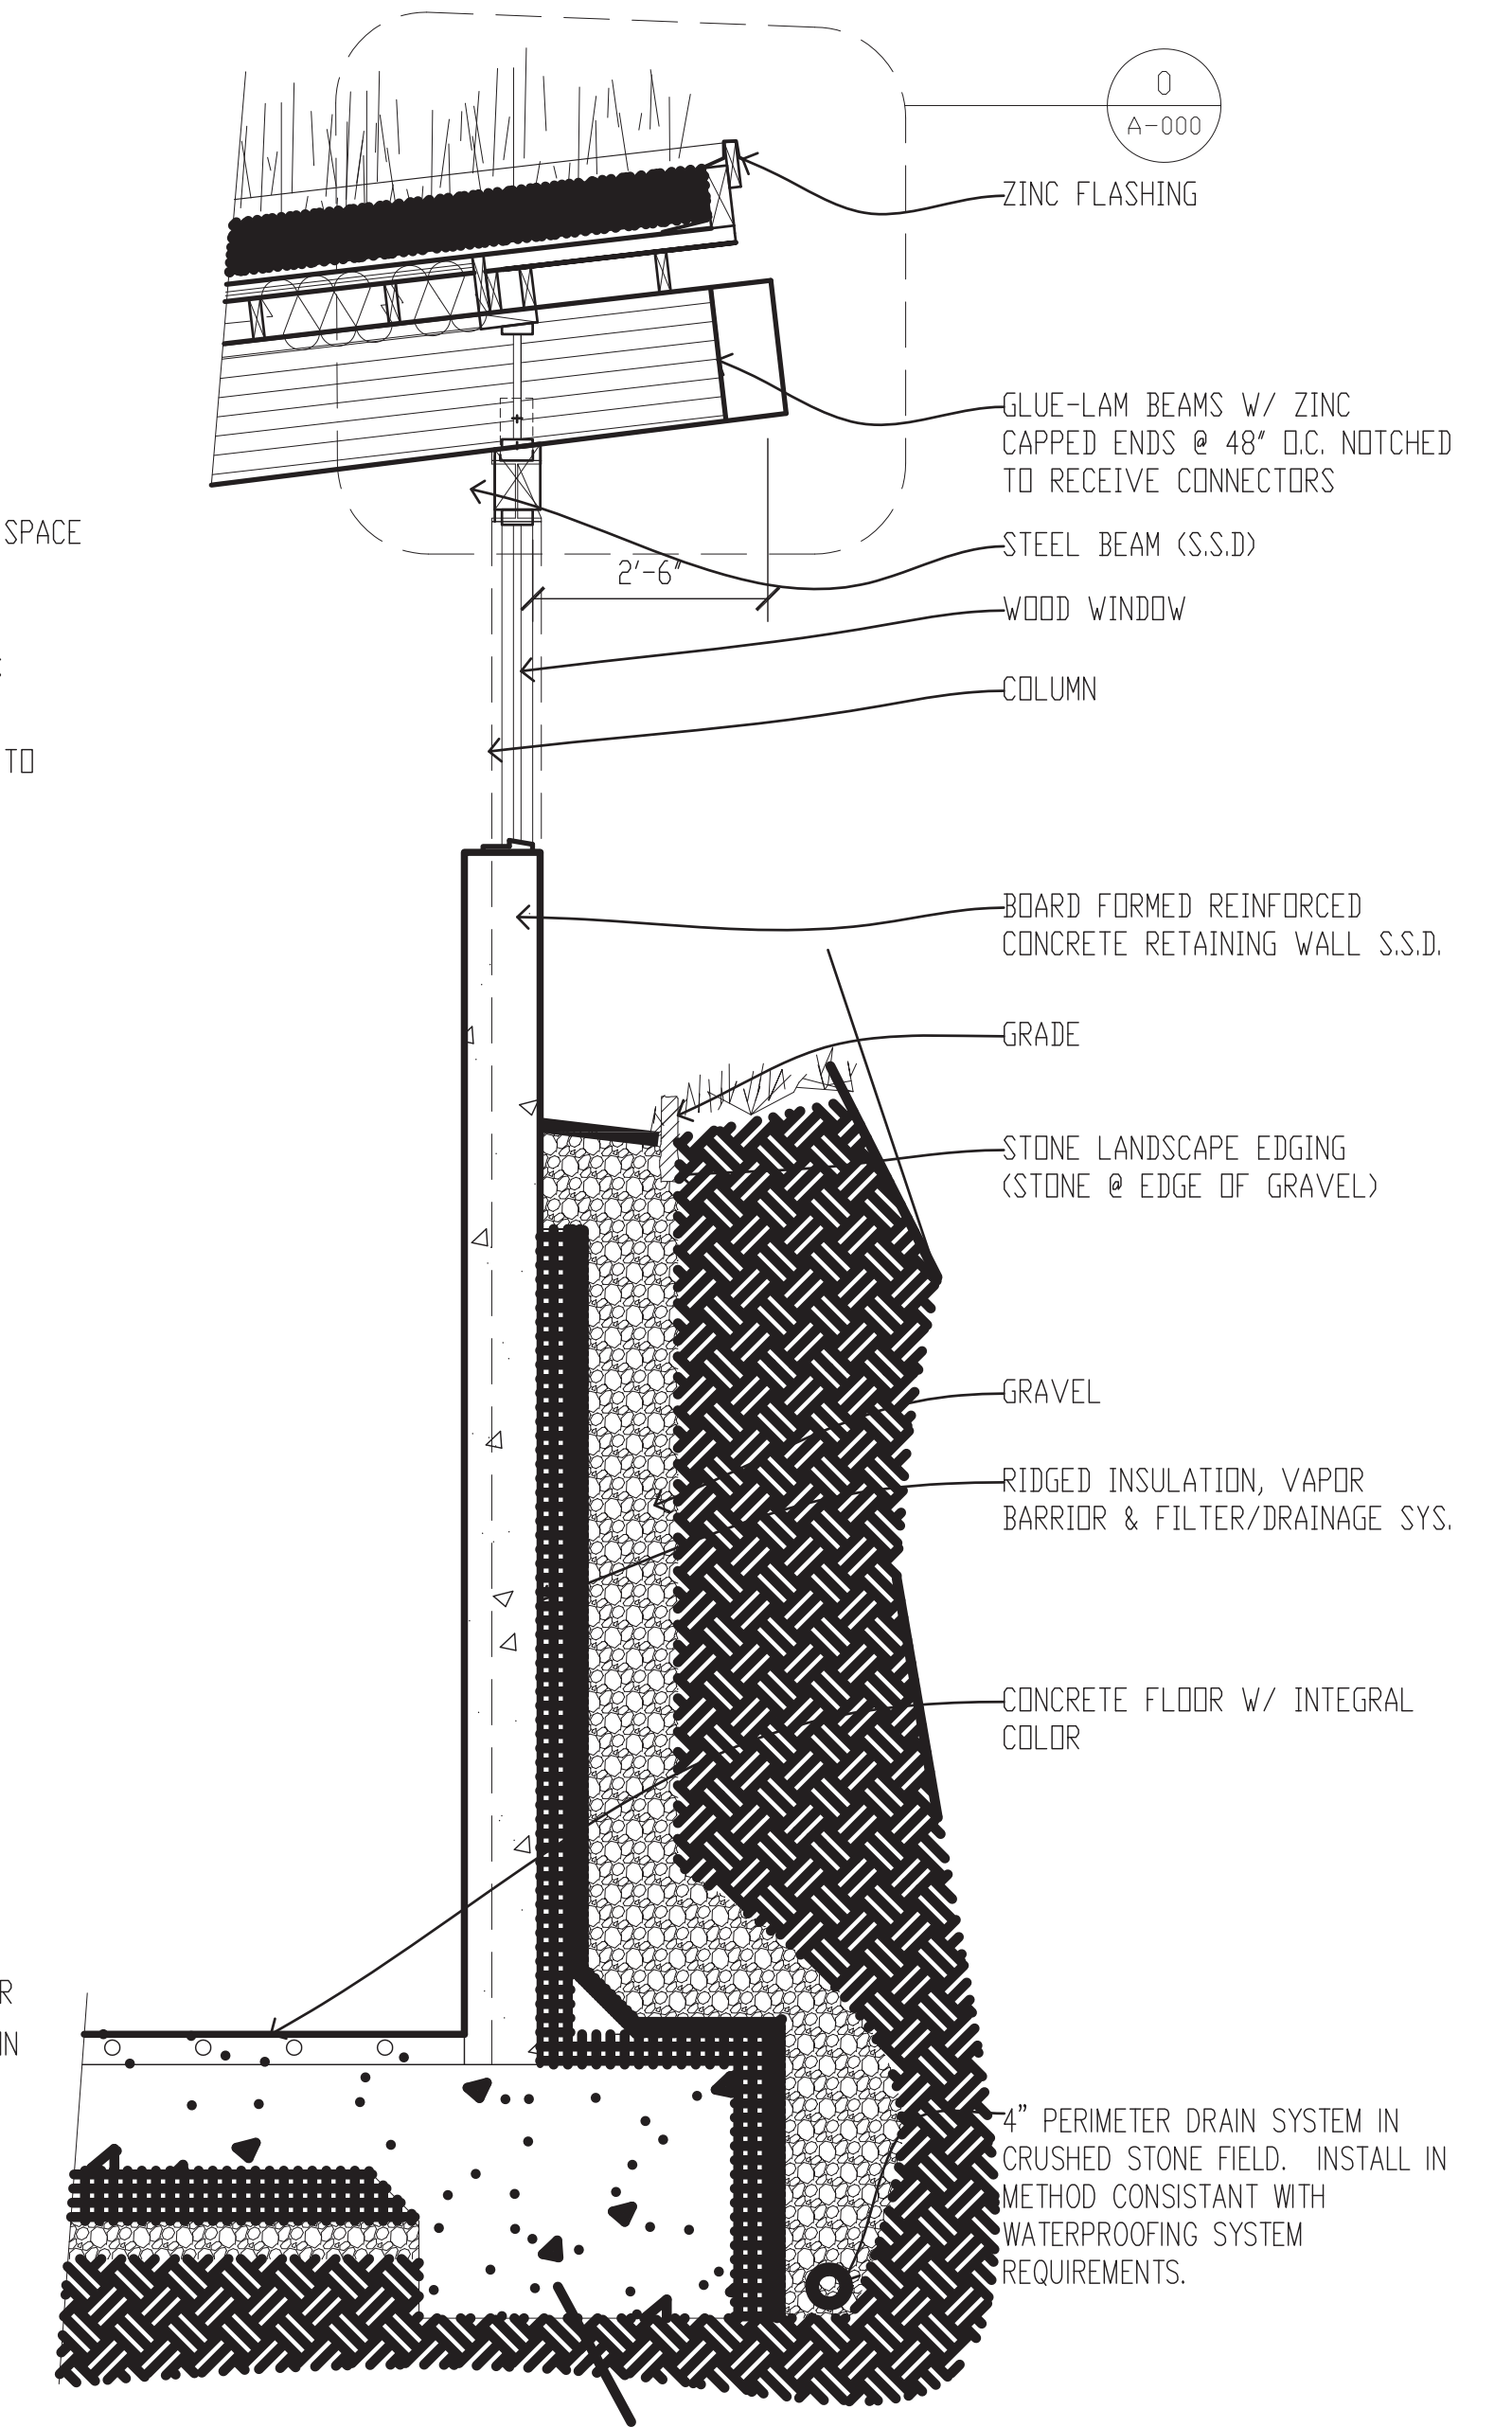

1 RETAINING WALL SECTION @ LIVING ROOM
1 1/2" = 1'-0"